

FIRST FLOOR DOOR SCHEDULE

ROOM #	DOOR #	DOOR TYPE	ELEVATION	ARCH. DOOR TYPE	FRAME SIZE	ROUGH OPENING SIZE	REMARKS
NLL01	NL01	SO-SX	1/1	ICU-9	8'-6" X 8'-0"	8'-6 1/2" X 8'-0 1/4"	
NLL02	NL02	SO-SX	1/1	ICU-9	8'-6" X 8'-0"	8'-6 1/2" X 8'-0 1/4"	
NLL03	NL03	SO-SX	1/1	ICU-9	8'-6" X 8'-0"	8'-6 1/2" X 8'-0 1/4"	
NLL04	NL04	SX-SO	1/1	ICU-9	8'-6" X 8'-0"	8'-6 1/2" X 8'-0 1/4"	
NLL05	NL05	SO-SX	1/1	ICU-9	8'-6" X 8'-0"	8'-6 1/2" X 8'-0 1/4"	
NLL06	NL06	SO-SX	1/1	ICU-9	8'-6" X 8'-0"	8'-6 1/2" X 8'-0 1/4"	
NLL07	NL07	SO-SX	1/1	ICU-9	8'-6" X 8'-0"	8'-6 1/2" X 8'-0 1/4"	
NLL08	NL08	SO-SX	1/1	ICU-9	8'-6" X 8'-0"	8'-6 1/2" X 8'-0 1/4"	
NLL09	NL09	SX-SO	1/1	ICU-9	8'-6" X 8'-0"	8'-6 1/2" X 8'-0 1/4"	
NLL12	NL12	SO-SX	1/1	ICU-9	8'-6" X 8'-0"	8'-6 1/2" X 8'-0 1/4"	
NLL13	NL13	SO-SX	1/1	ICU-9	8'-6" X 8'-0"	8'-6 1/2" X 8'-0 1/4"	
NLL14	NL14	SO-SX	1/1	ICU-9	8'-6" X 8'-0"	8'-6 1/2" X 8'-0 1/4"	
NLL15	NL15	SO-SX	1/1	ICU-9	8'-6" X 8'-0"	8'-6 1/2" X 8'-0 1/4"	
NLL16	NL16	SO-SX	1/1	ICU-9	8'-6" X 8'-0"	8'-6 1/2" X 8'-0 1/4"	
NLL17	NL17	SO-SX	1/1	ICU-9	8'-6" X 8'-0"	8'-6 1/2" X 8'-0 1/4"	
NLL18	NL18	SO-SX	1/1	ICU-9	8'-6" X 8'-0"	8'-6 1/2" X 8'-0 1/4"	
NLL23	NL23	SO-SX//O	2/1	ICU-11	11'-11 1/2" X 8'-0"	12'-0" X 8'-0 1/4"	
NLL24	NL24	SO-SX//O	2/1	ICU-11	11'-11 1/2" X 8'-0"	12'-0" X 8'-0 1/4"	
NLL25	NL25	SO-SX//O	2/1	ICU-11	11'-11 1/2" X 8'-0"	12'-0" X 8'-0 1/4"	
NLL26	NL26	SO-SX//O	2/1	ICU-11	11'-11 1/2" X 8'-0"	12'-0" X 8'-0 1/4"	
NLL27	NL27	SO-SX//O	2/1	ICU-11	11'-11 1/2" X 8'-0"	12'-0" X 8'-0 1/4"	
NLL28	NL28	SO-SX//O	2/1	ICU-11	11'-11 1/2" X 8'-0"	12'-0" X 8'-0 1/4"	
NLL29	NL29	SO-SX//O	3/1	ICU-10	9'-5 1/2" X 8'-0"	9'-6" X 8'-0 1/4"	
NLL30	NL30	SO-SX//O	3/1	ICU-10	9'-5 1/2" X 8'-0"	9'-6" X 8'-0 1/4"	
NLL31	NL31	SO-SX//O	3/1	ICU-10	9'-5 1/2" X 8'-0"	9'-6" X 8'-0 1/4"	
NLL32	NL32	SO-SX//O	3/1	ICU-10	9'-5 1/2" X 8'-0"	9'-6" X 8'-0 1/4"	
NLL33	NL33	SO-SX//O	3/1	ICU-10	9'-5 1/2" X 8'-0"	9'-6" X 8'-0 1/4"	
NLL34	NL34	SO-SX//O	3/1	ICU-10	9'-5 1/2" X 8'-0"	9'-6" X 8'-0 1/4"	
NLL35	NL35	SO-SX//O	3/1	ICU-10	9'-5 1/2" X 8'-0"	9'-6" X 8'-0 1/4"	
NLL36	NL36	SO-SX//O	3/1	ICU-10	9'-5 1/2" X 8'-0"	9'-6" X 8'-0 1/4"	

FOURTH FLOOR DOOR SCHEDULE

ROOM #	DOOR #	DOOR TYPE	ELEVATION	ARCH. DOOR TYPE	FRAME SIZE	ROUGH OPENING SIZE	REMARKS
N401 & N402	N401 & N402	SO-SX//O//O//O//O//SX-SO	1/2	ICU-1 & ICU-1	31'-6 3/4" X 7'-10"	31'-7 1/4" X 7'-10 1/4"	
N403 & N404	N403 & N404	SO-SX//O//O//O//O//SX-SO	1/2	ICU-1 & ICU-1	31'-6 3/4" X 7'-10"	31'-7 1/4" X 7'-10 1/4"	
N405 & N406	N405 & N406	SO-SX//O//O//O//O//SX-SO	1/2	ICU-1 & ICU-1	31'-6 3/4" X 7'-10"	31'-7 1/4" X 7'-10 1/4"	
N407 & N408	N407 & N408	SO-SX//O//O//O//O//SX-SO	1/2	ICU-1 & ICU-1	31'-6 3/4" X 7'-10"	31'-7 1/4" X 7'-10 1/4"	
N409 & N410	N409 & N410	SO-SX//O//O//O//O//RHR	4/1	ICU-5 & NONE	31'-6 3/4" X 7'-10"	31'-7 1/4" X 7'-10 1/4"	
N411	N411	LH-RH//O	2/2	NONE	9'-9 1/2" X 7'-10"	9'-10" X 7'-10 1/4"	
N412	N412	O//O//SX-SO	5/1	ICU-2	14'-8" X 7'-10"	14'-8 1/2" X 7'-10 1/4"	
N413	N413	SO-SX//O//O	5/1	ICU-2	14'-8" X 7'-10"	14'-8 1/2" X 7'-10 1/4"	
N414	N414	O//O//RHR	2/3	ICU-3	10'-4 7/8" X 7'-10"	10'-5 3/8" X 7'-10 1/4"	
N415	N415	O//O//SX-SO	4/3	ICU-1	15'-6 1/2" X 7'-10"	15'-7" X 7'-10 1/4"	
N416 & N417	N416 & N417	SO-SX//O//O//O//O//SX-SO	1/2	ICU-1 & ICU-1	31'-6 3/4" X 7'-10"	31'-7 1/4" X 7'-10 1/4"	
N418 & N419	N418 & N419	SO-SX//O//O//O//O//SX-SO	1/2	ICU-1 & ICU-1	31'-6 3/4" X 7'-10"	31'-7 1/4" X 7'-10 1/4"	
N420 & N421	N420 & N421	SO-SX//O//O//O//O//SX-SO	1/2	ICU-1 & ICU-1	31'-6 3/4" X 7'-10"	31'-7 1/4" X 7'-10 1/4"	
N422 & N423	N422 & N423	SO-SX//O//O//O//O//LH-RH//O	3/2	ICU-1 & ICU-1	31'-6 3/4" X 7'-10"	31'-7 1/4" X 7'-10 1/4"	
N424 & N425	N424 & N425	SO-SX//O//O//O//O//SX-SO	1/2	ICU-1 & ICU-1	31'-6 3/4" X 7'-10"	31'-7 1/4" X 7'-10 1/4"	
N426 & N427	N426 & N427	SO-SX//O//O//O//O//SX-SO	1/2	ICU-1 & ICU-1	31'-6 3/4" X 7'-10"	31'-7 1/4" X 7'-10 1/4"	
N428	N428	O//LHR-RHR//O//O	3/3	ICU-12	15'-6 1/2" X 7'-10"	15'-7" X 7'-10 1/4"	
N429	N429	LHR//O//O	2/3	ICU-3	10'-4 7/8" X 7'-10"	10'-5 3/8" X 7'-10 1/4"	
N430	N430	O//O//SX-SO	5/1	ICU-2	14'-8" X 7'-10"	14'-8 1/2" X 7'-10 1/4"	
N431	N431	SO-SX//O//O	5/1	ICU-2	14'-8" X 7'-10"	14'-8 1/2" X 7'-10 1/4"	
N432	N432	O//LH-RH	2/2	NONE	9'-9 1/2" X 7'-10"	9'-10" X 7'-10 1/4"	
N433 & N434	N433 & N434	LH//O//O//O//O//LH-RH//O	1/3	NONE & NONE	26'-8 1/4" X 7'-10"	26'-8 3/4" X 7'-10 1/4"	
N435 & N436	N435 & N436	SO-SX//O//O//O//O//SX-SO	1/2	ICU-1 & ICU-1	31'-6 3/4" X 7'-10"	31'-7 1/4" X 7'-10 1/4"	
N437 & N438	N437 & N438	SO-SX//O//O//O//O//SX-SO	1/2	ICU-1 & ICU-1	31'-6 3/4" X 7'-10"	31'-7 1/4" X 7'-10 1/4"	
N439 & N440	N439 & N440	O//LH-RH//O//O//O//O//SX-SO	3/2	NONE & NONE	31'-6 3/4" X 7'-10"	31'-7 1/4" X 7'-10 1/4"	
N441 & N442	N441 & N442	SO-SX//O//O//O//O//SX-SO	1/2	ICU-1 & ICU-1	31'-6 3/4" X 7'-10"	31'-7 1/4" X 7'-10 1/4"	

DATE :
SCALE : AS NOTED
FILENAME :
JOB NUMBER :
DRAWN BY :
APPROVED BY :
SHEET 1 OF 1


CUSTOM TITLE BLOCK

REVISIONS
△
△
△
△


ARCHITECT
NAME
ADDRESS
CITY, STATE, ZIP
GENERAL CONTRACTOR
NAME
ADDRESS
CITY, STATE, ZIP

JOB TITLE
JOB AREA
JOB ADDRESS
CITY, STATE, ZIP


DOOR SCHEDULE

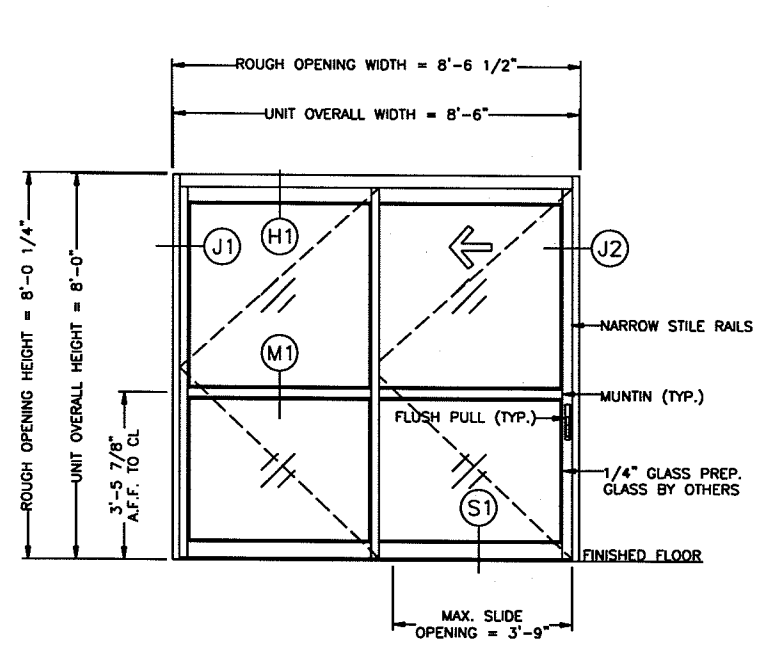


ROOMSIDE ELEVATION
 SCALE : 1/4" = 1'-0"
 FOURTEEN (14) UNITS REQUIRED AS SHOWN (SO-SX)
 TWO (2) UNITS REQUIRED AS OPPOSITE (SX-SO)

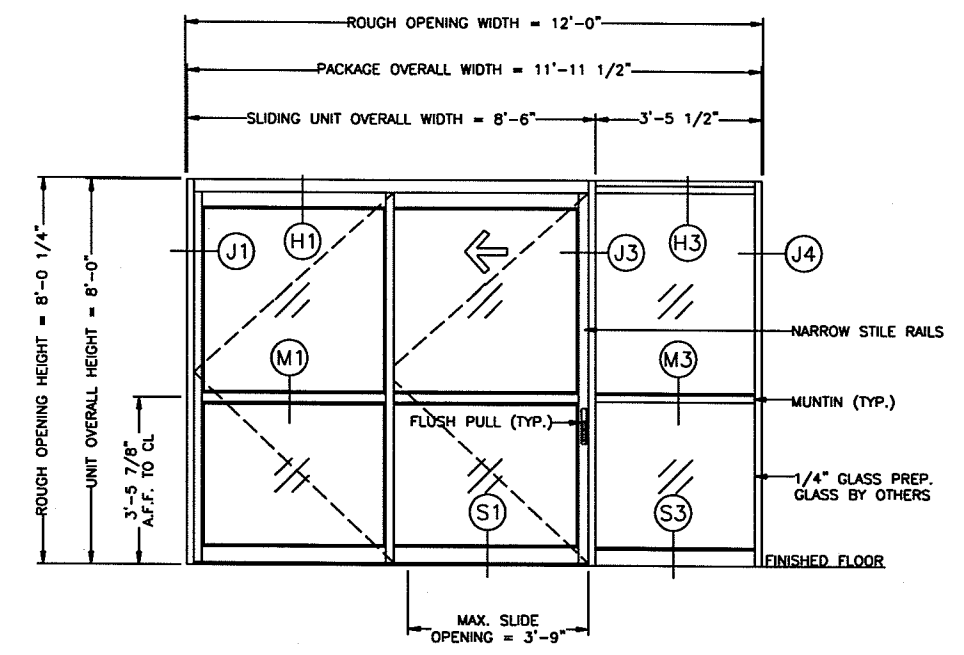


ROOMSIDE ELEVATION
 SCALE : 1/4" = 1'-0"
 SIX (6) UNITS REQUIRED AS SHOWN (SO-SX//O)

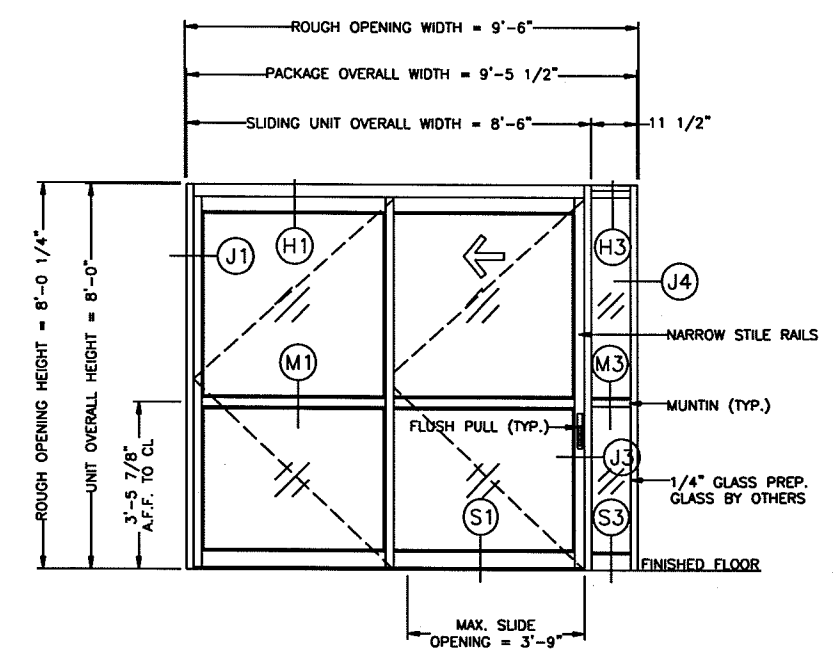

ROOMSIDE ELEVATION
 SCALE : 1/4" = 1'-0"
 EIGHT (8) UNITS REQUIRED AS SHOWN (SO-SX//O)

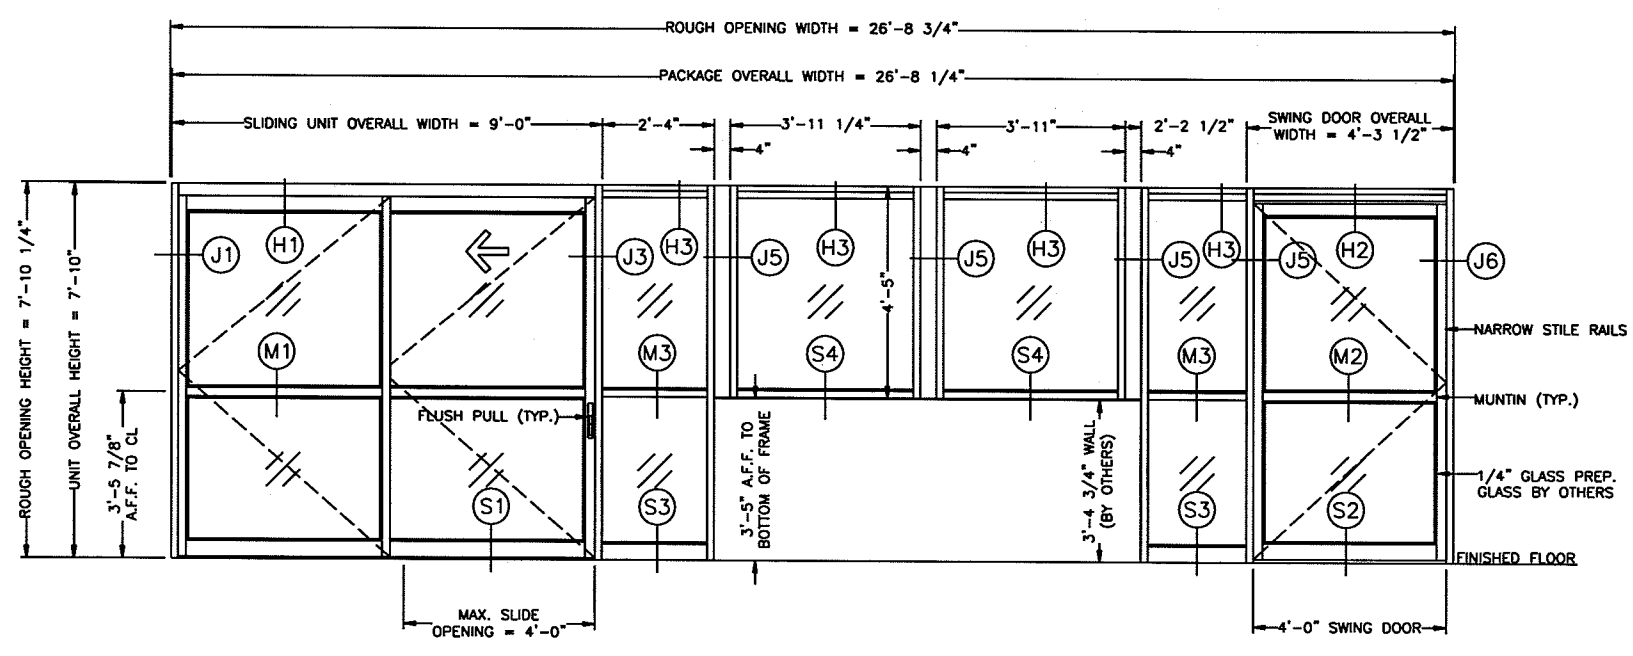

EXTERIOR ELEVATION
 SCALE : 1/4" = 1'-0"
 ONE (1) UNIT REQUIRED AS SHOWN (SO-SX//O//O//O//O//RHR)

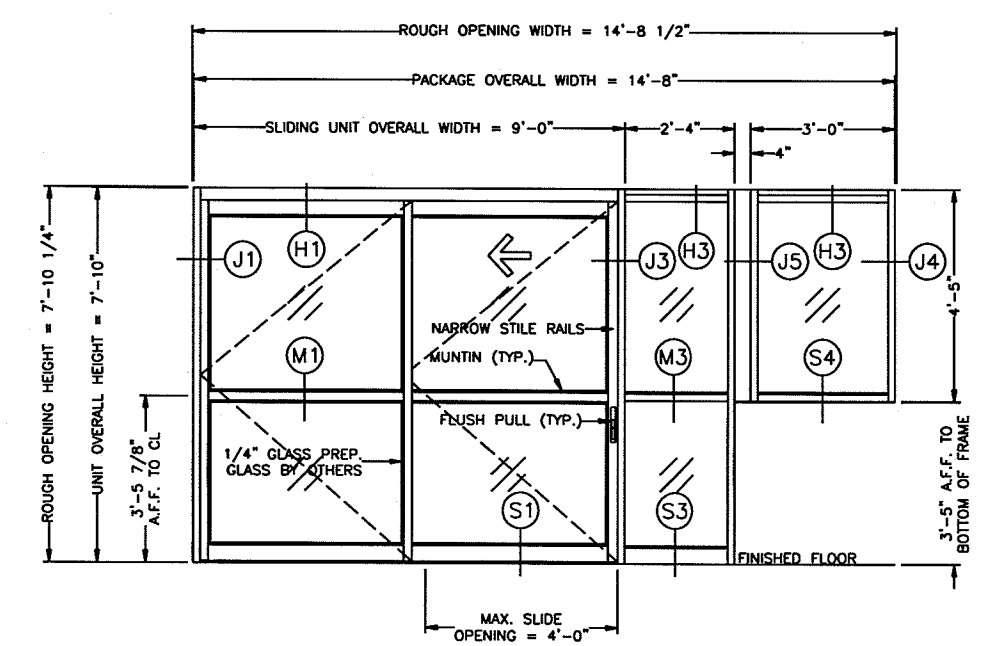

EXTERIOR ELEVATION
 SCALE : 1/4" = 1'-0"
 TWO (2) UNITS REQUIRED AS SHOWN (SO-SX//O//O)
 TWO (2) UNITS REQUIRED AS OPPOSITE (O//O//SX-SO)


CUSTOM TITLE BLOCK

REVISIONS

ARCHITECT	NAME
	ADDRESS
	CITY, STATE, ZIP
GENERAL CONTRACTOR	NAME
	ADDRESS
	CITY, STATE, ZIP


JOB TITLE
JOB AREA
JOB ADDRESS
CITY, STATE, ZIP

ELEVATIONS

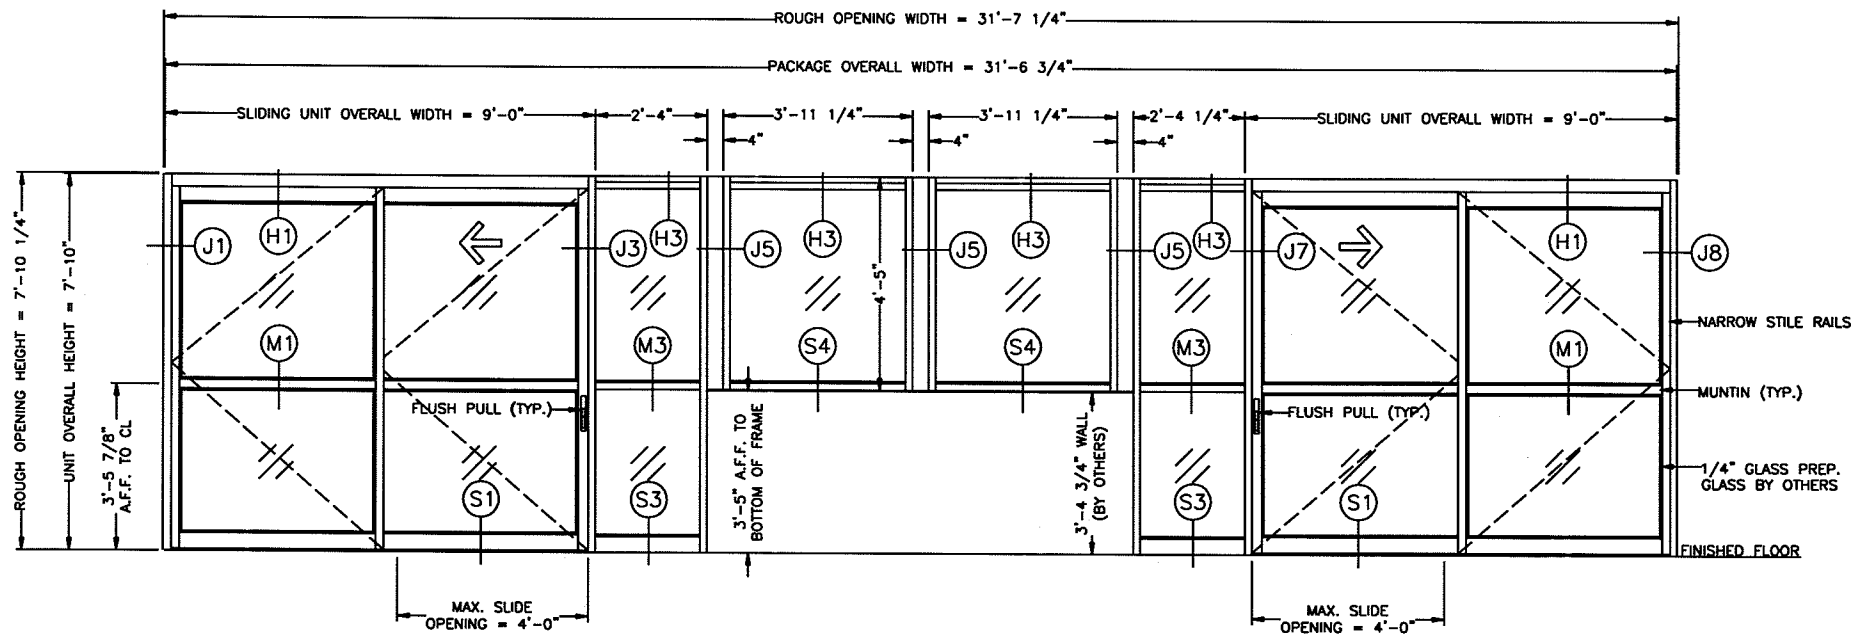


EXTERIOR ELEVATION

SCALE : 1/4" = 1'-0"
 TWELVE (12) UNITS REQUIRED AS SHOWN (SO-SX//O//O//O//O//SX-SO)

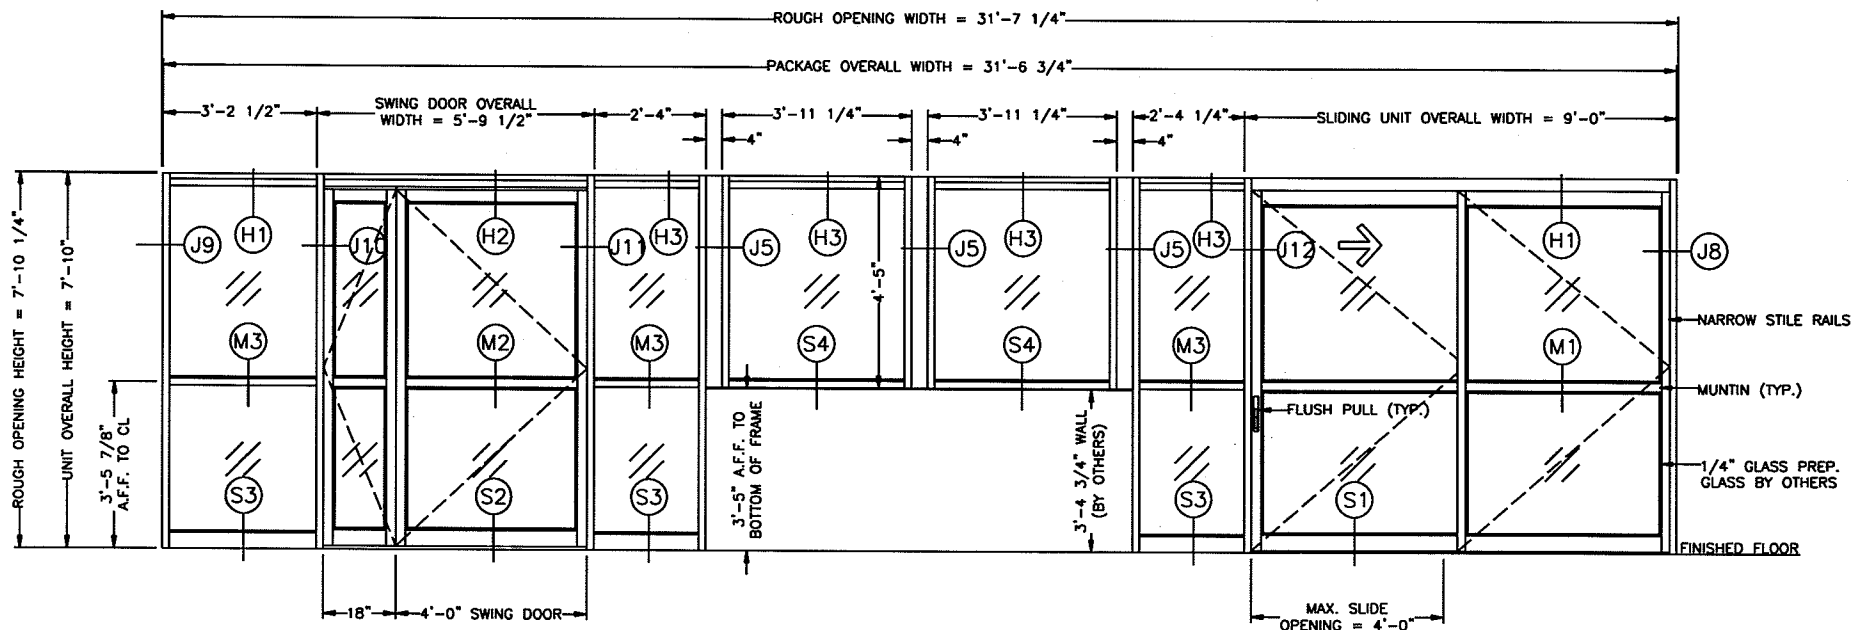

EXTERIOR ELEVATION

SCALE : 1/4" = 1'-0"
 ONE (1) UNIT REQUIRED AS SHOWN (O//LH-RH//O//O//O//O//SX-SO)
 ONE (1) UNIT REQUIRED AS OPPOSITE (SO-SX//O//O//O//O//RH-LH//O)

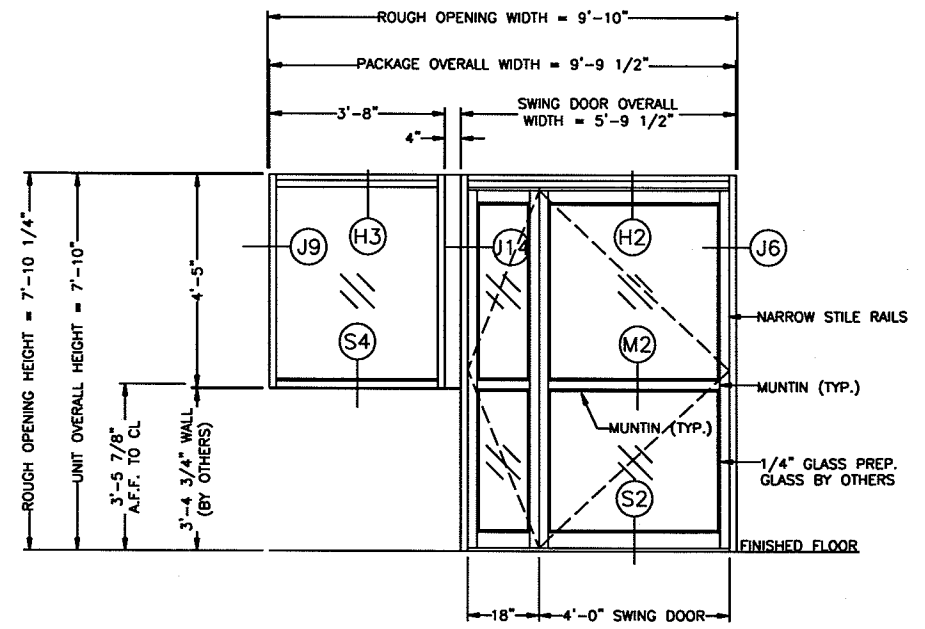

EXTERIOR ELEVATION

SCALE : 1/4" = 1'-0"
 ONE (1) UNIT REQUIRED AS SHOWN (O//LH-RH)
 ONE (1) UNIT REQUIRED AS OPPOSITE (LH-RH//O)

DATE :	SCALE : AS NOTED
FILENAME :	JOB NUMBER :
DRAWN BY :	APPROVED BY :
SHEET 1 OF 1	


CUSTOM TITLE BLOCK

REVISIONS

ARCHITECT
NAME
ADDRESS
CITY, STATE, ZIP
GENERAL CONTRACTOR
NAME
ADDRESS
CITY, STATE, ZIP

JOB TITLE
JOB AREA
JOB ADDRESS
CITY, STATE, ZIP


ELEVATIONS

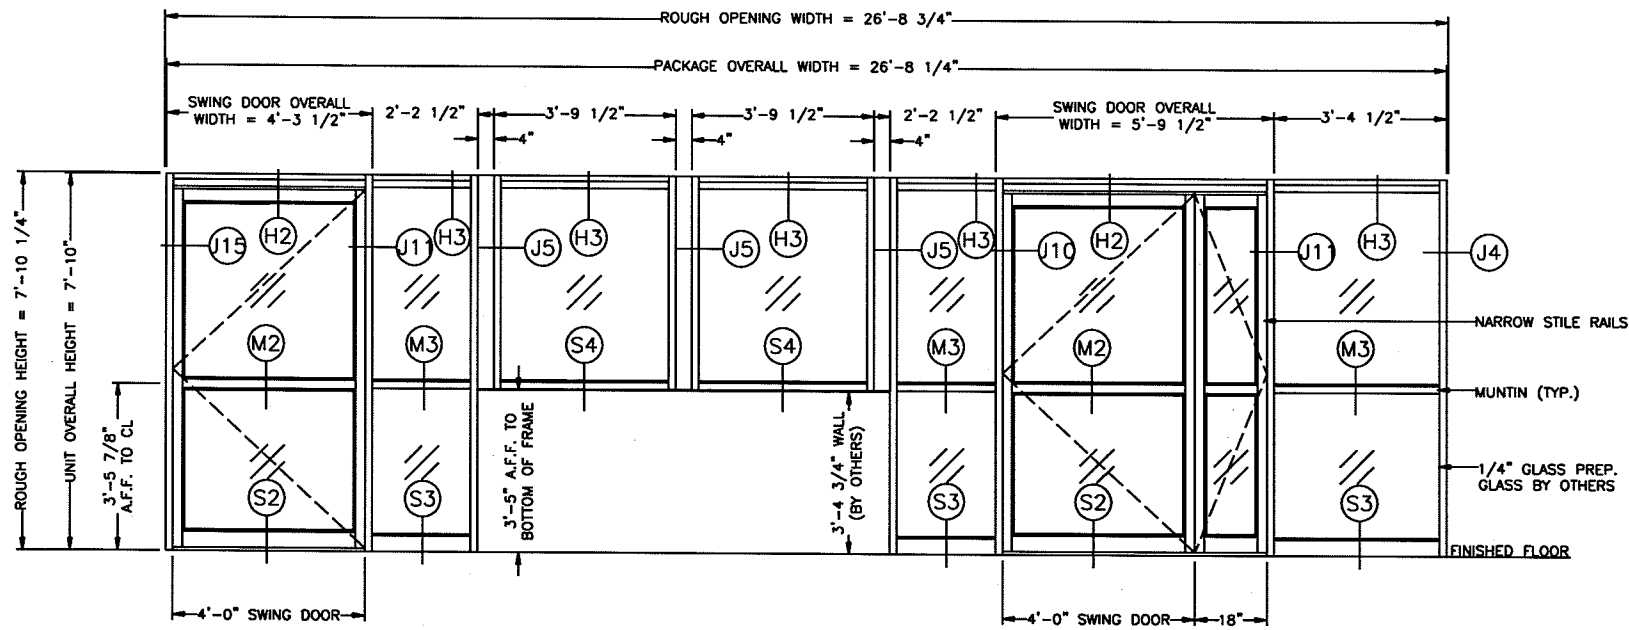

EXTERIOR ELEVATION

SCALE : 1/4" = 1'-0"
 ONE (1) UNIT REQUIRED AS SHOWN (LH//O//O//O//O//LH-RH//O)


1
3

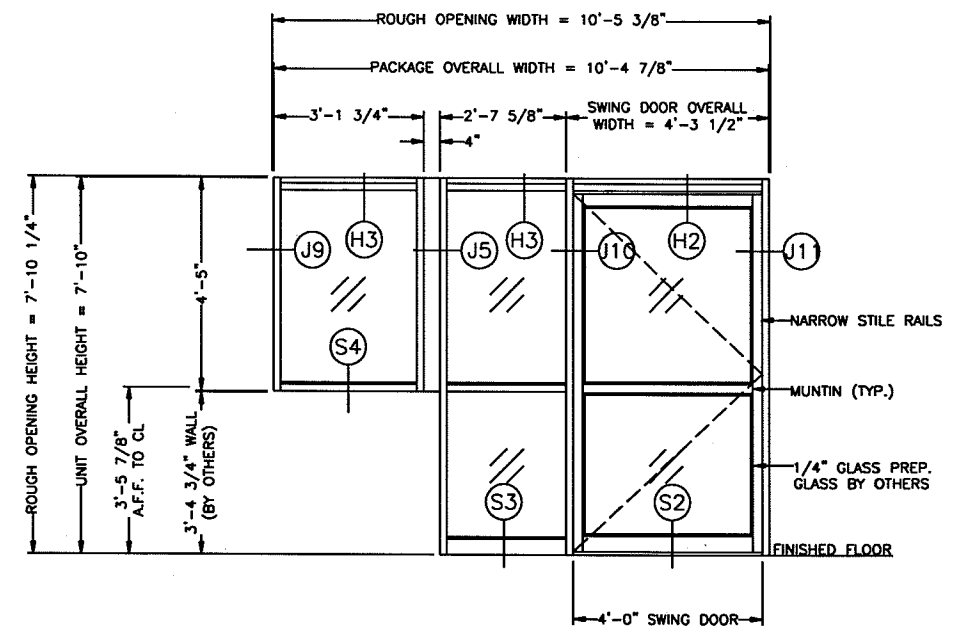

EXTERIOR ELEVATION - ICU 3

SCALE : 1/4" = 1'-0"
 ONE (1) UNIT REQUIRED AS SHOWN (O//O//RHR)
 ONE (1) UNIT REQUIRED AS OPPOSITE (LHR//O//O)


2
3

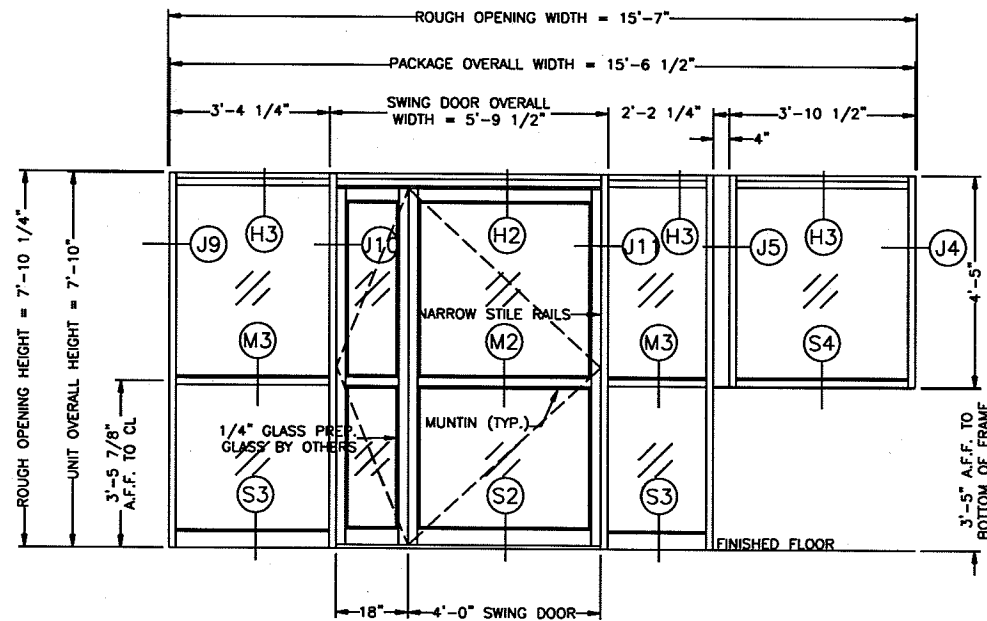

EXTERIOR ELEVATION

SCALE : 1/4" = 1'-0"
 ONE (1) UNIT REQUIRED AS SHOWN (O//LHR-RHR//O//O)

3
3

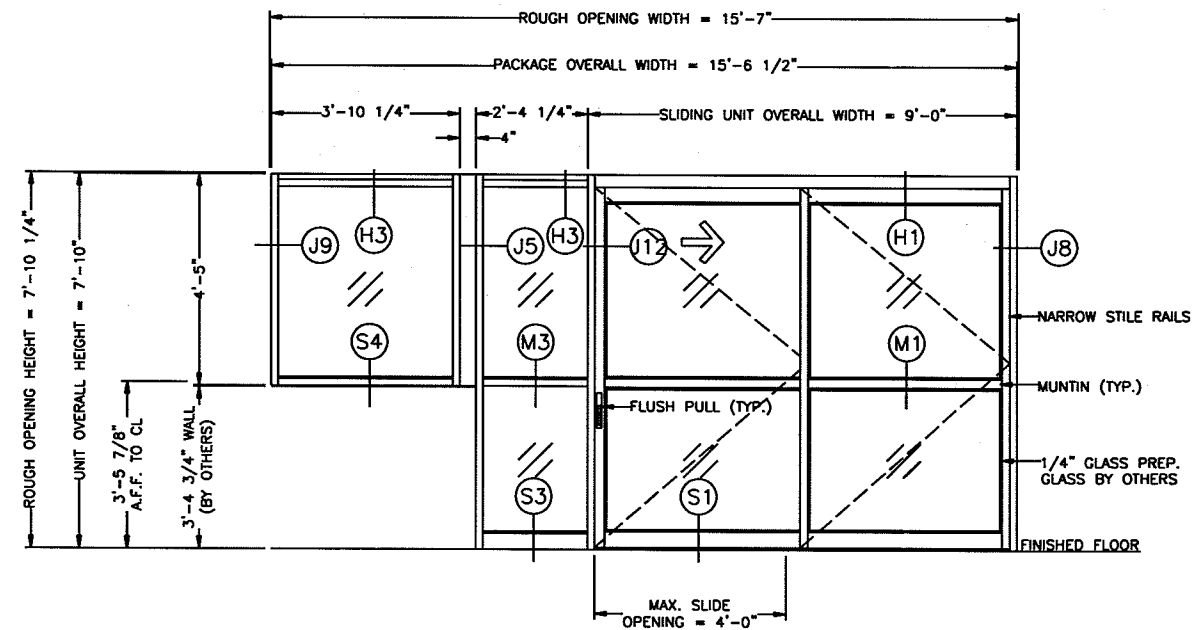

EXTERIOR ELEVATION

SCALE : 1/4" = 1'-0"
 ONE (1) UNIT REQUIRED AS SHOWN (O//O//SX-SO)

4
3

DATE :
 SCALE : AS NOTED
 FILENAME :
 JOB NUMBER :
 DRAWN BY :
 APPROVED BY :
 SHEET 1 OF 1

CUSTOM TITLE BLOCK

REVISIONS

△
 △
 △
 △

ARCHITECT


NAME
 ADDRESS
 CITY, STATE, ZIP

GENERAL CONTRACTOR


NAME
 ADDRESS
 CITY, STATE, ZIP

JOB TITLE
 JOB AREA
 JOB ADDRESS
 CITY, STATE, ZIP


ELEVATIONS

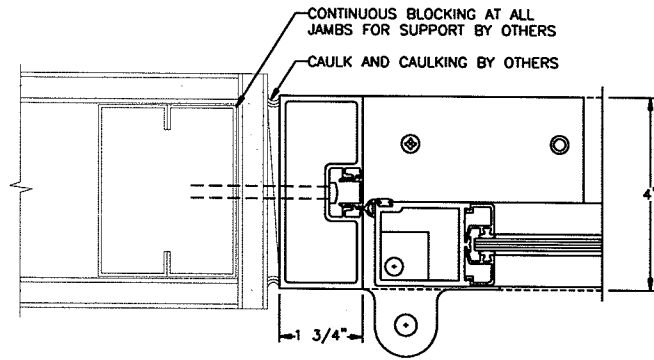


JAMB DETAIL
SCALE : 1/4" = 1'-0" (J1)

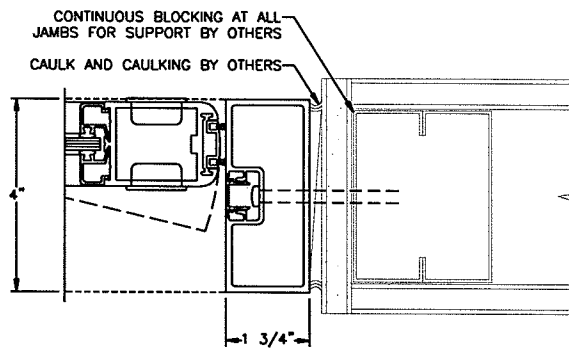


JAMB DETAIL
SCALE : 1/4" = 1'-0" (J2)

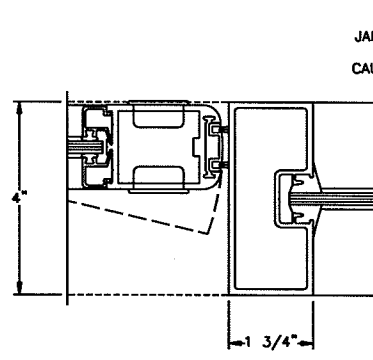


JAMB DETAIL
SCALE : 1/4" = 1'-0" (J3)

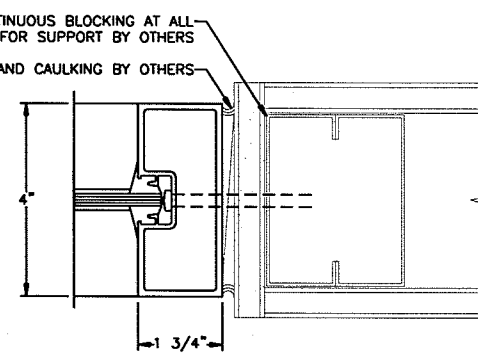


JAMB DETAIL
SCALE : 1/4" = 1'-0" (J4)

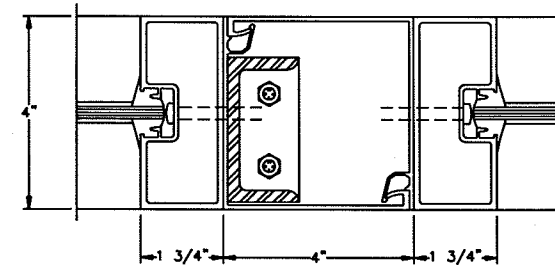


JAMB DETAIL
SCALE : 1/4" = 1'-0" (J5)

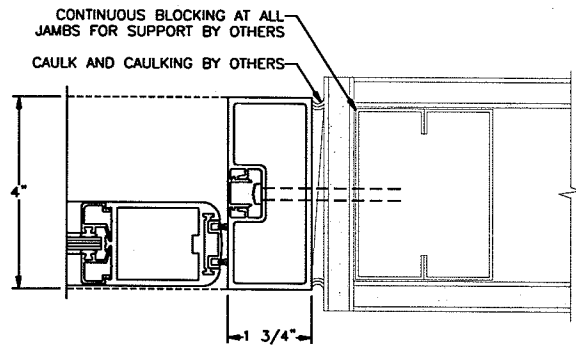


JAMB DETAIL
SCALE : 1/4" = 1'-0" (J6)

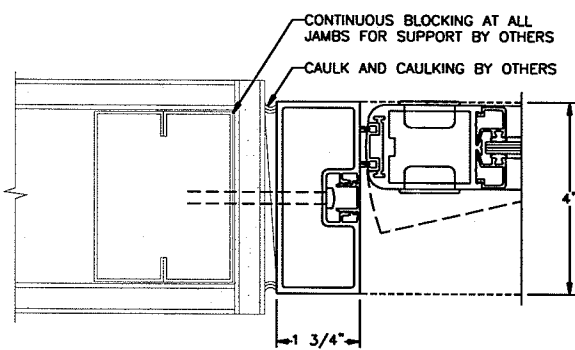


JAMB DETAIL
SCALE : 1/4" = 1'-0" (J7)

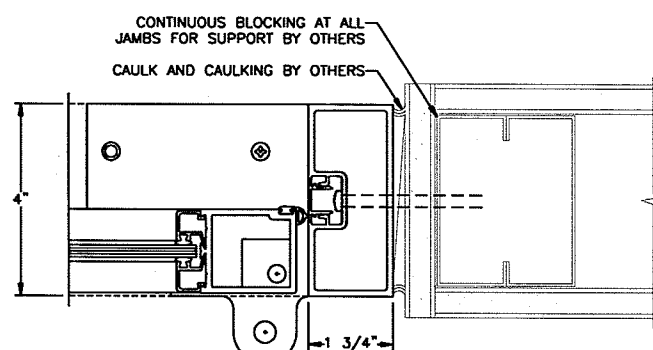


JAMB DETAIL
SCALE : 1/4" = 1'-0" (J8)

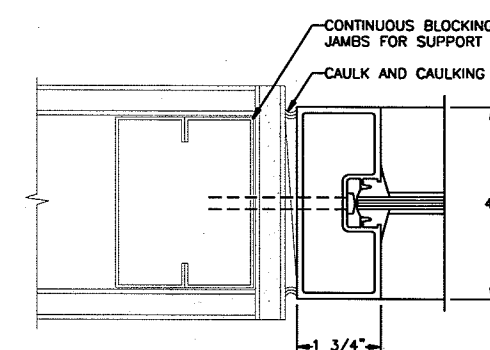


JAMB DETAIL
SCALE : 1/4" = 1'-0" (J9)

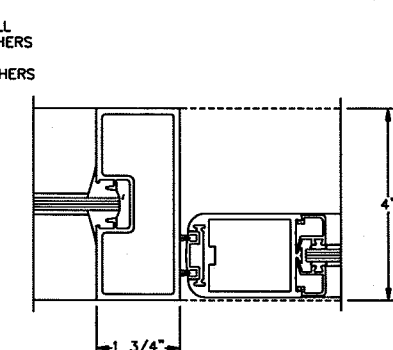


JAMB DETAIL
SCALE : 1/4" = 1'-0" (J10)

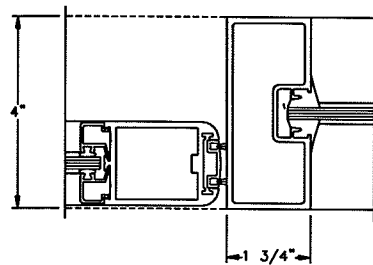


JAMB DETAIL
SCALE : 1/4" = 1'-0" (J11)

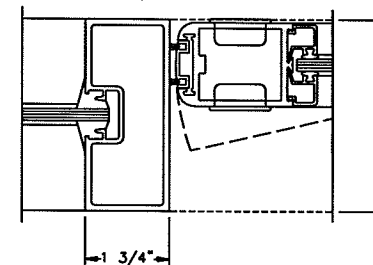


JAMB DETAIL
SCALE : 1/4" = 1'-0" (J12)

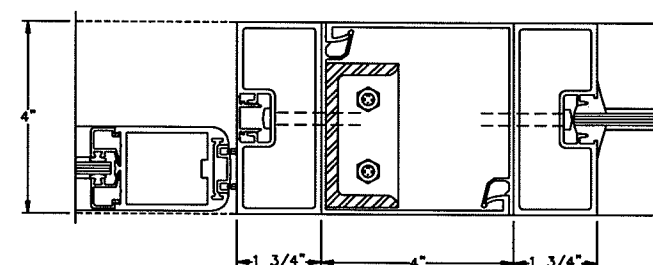

JAMB DETAIL
SCALE : 1/4" = 1'-0" (J13)

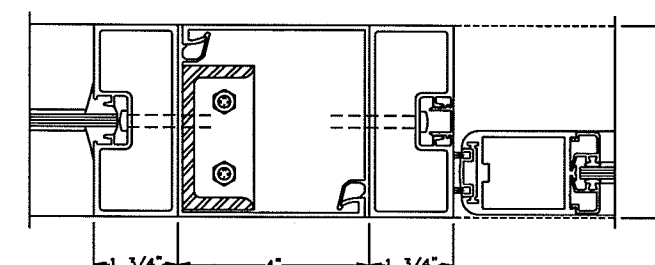

JAMB DETAIL
SCALE : 1/4" = 1'-0" (J14)

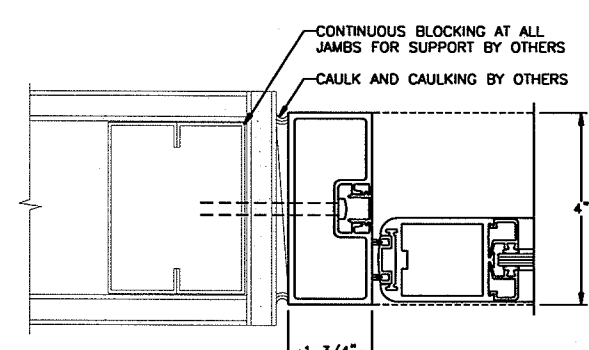

JAMB DETAIL
SCALE : 1/4" = 1'-0" (J15)

JAMB DETAILS

DATE :
SCALE : AS NOTED
FILENAME :
JOB NUMBER :
DRAWN BY :
APPROVED BY :
SHEET 1 OF 1


CUSTOM TITLE BLOCK

REVISIONS
△
△
△
△


ARCHITECT
NAME
ADDRESS
CITY, STATE, ZIP

GENERAL CONTRACTOR
NAME
ADDRESS
CITY, STATE, ZIP


JOB TITLE
JOB AREA
JOB ADDRESS
CITY, STATE, ZIP

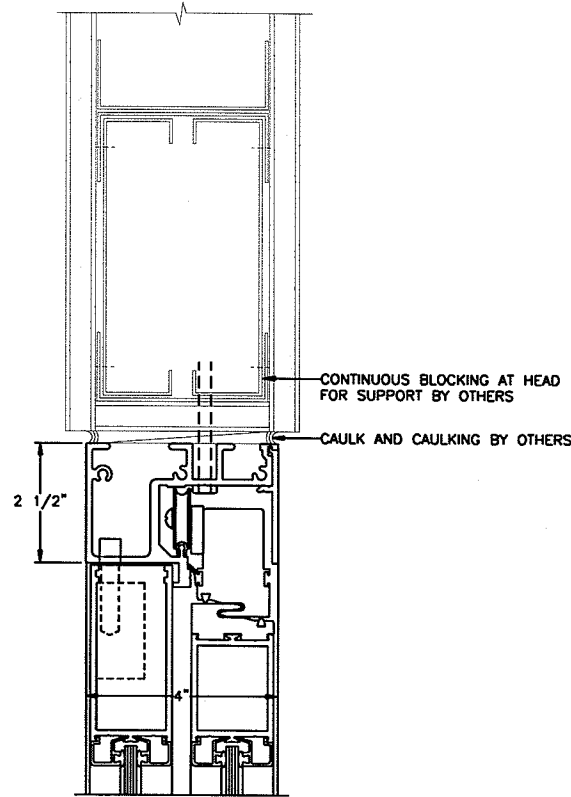


HEAD DETAIL H1
SCALE : 1/4" = 1'-0"

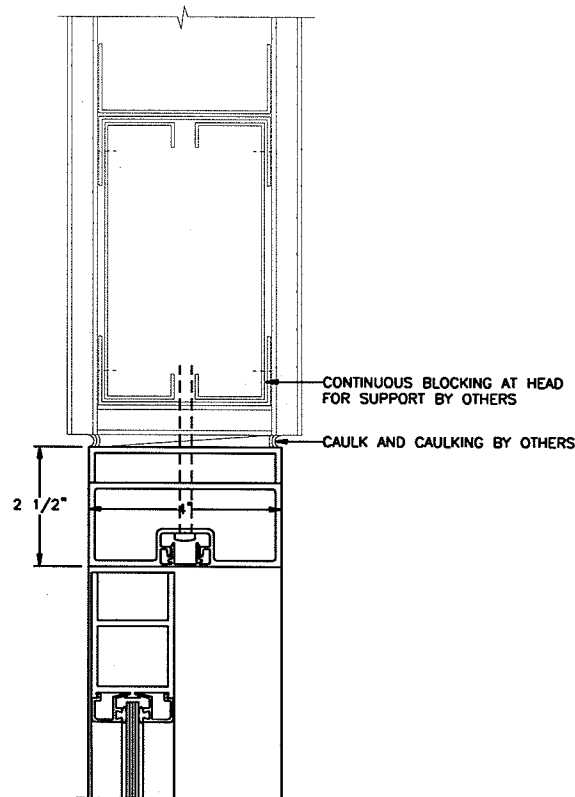


HEAD DETAIL H2
SCALE : 1/4" = 1'-0"

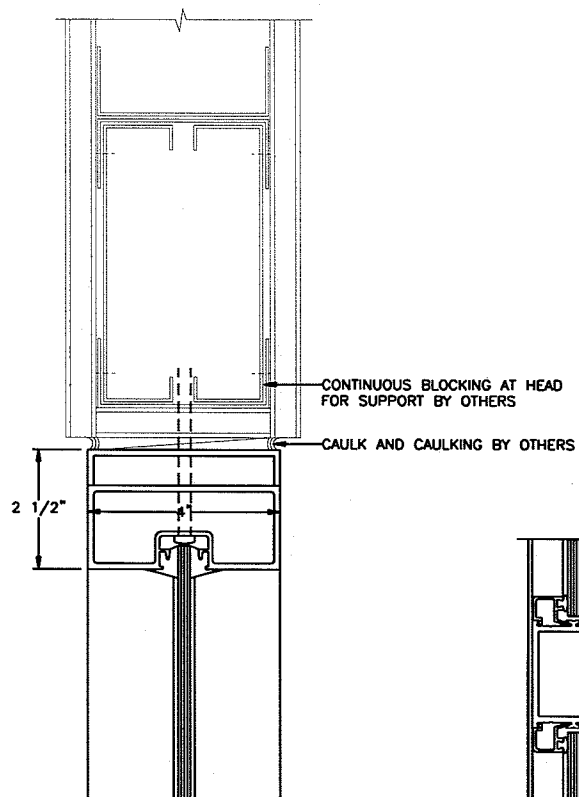


HEAD DETAIL H3
SCALE : 1/4" = 1'-0"

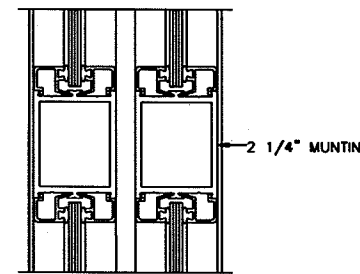


MULLION DETAIL M1
SCALE : 1/4" = 1'-0"

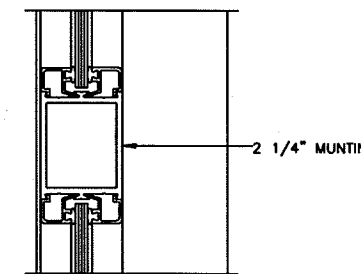


MULLION DETAIL M2
SCALE : 1/4" = 1'-0"

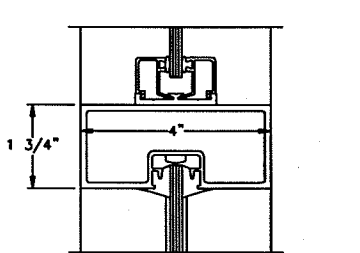


MULLION DETAIL M3
SCALE : 1/4" = 1'-0"

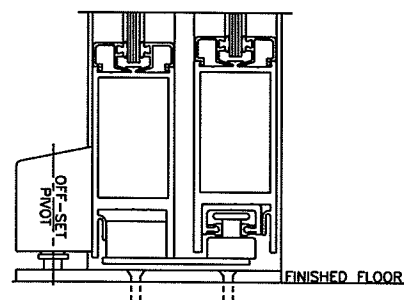


SILL DETAIL S1
SCALE : 1/4" = 1'-0"

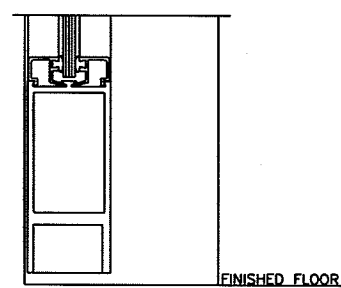

SILL DETAIL S2
SCALE : 1/4" = 1'-0"

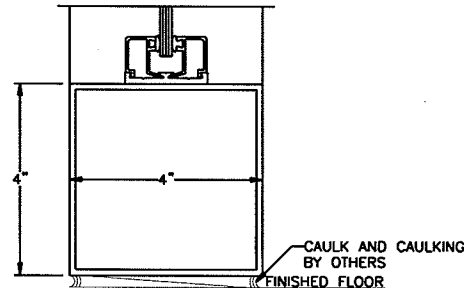

SILL DETAIL S3
SCALE : 1/4" = 1'-0"

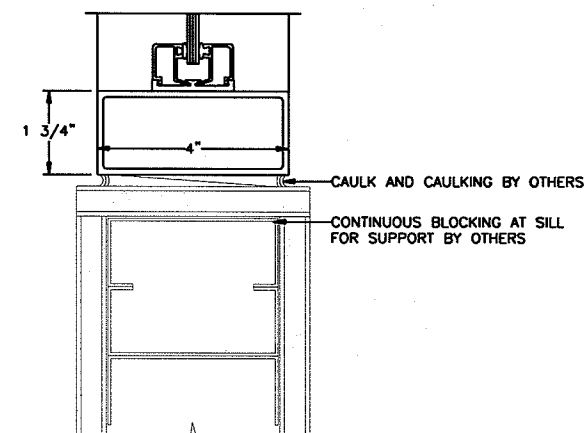

SILL DETAIL S4
SCALE : 1/4" = 1'-0"

DATE :
SCALE : AS NOTED
FILENAME :
JOB NUMBER :
DRAWN BY :
APPROVED BY :
SHEET 1 OF 1


CUSTOM TITLE BLOCK

REVISIONS
Δ
Δ
Δ
Δ

ARCHITECT
NAME
ADDRESS
CITY, STATE, ZIP
GENERAL CONTRACTOR
NAME
ADDRESS
CITY, STATE, ZIP

JOB TITLE
JOB AREA
JOB ADDRESS
CITY, STATE, ZIP

HEAD, MULLION & SILL DETAILS

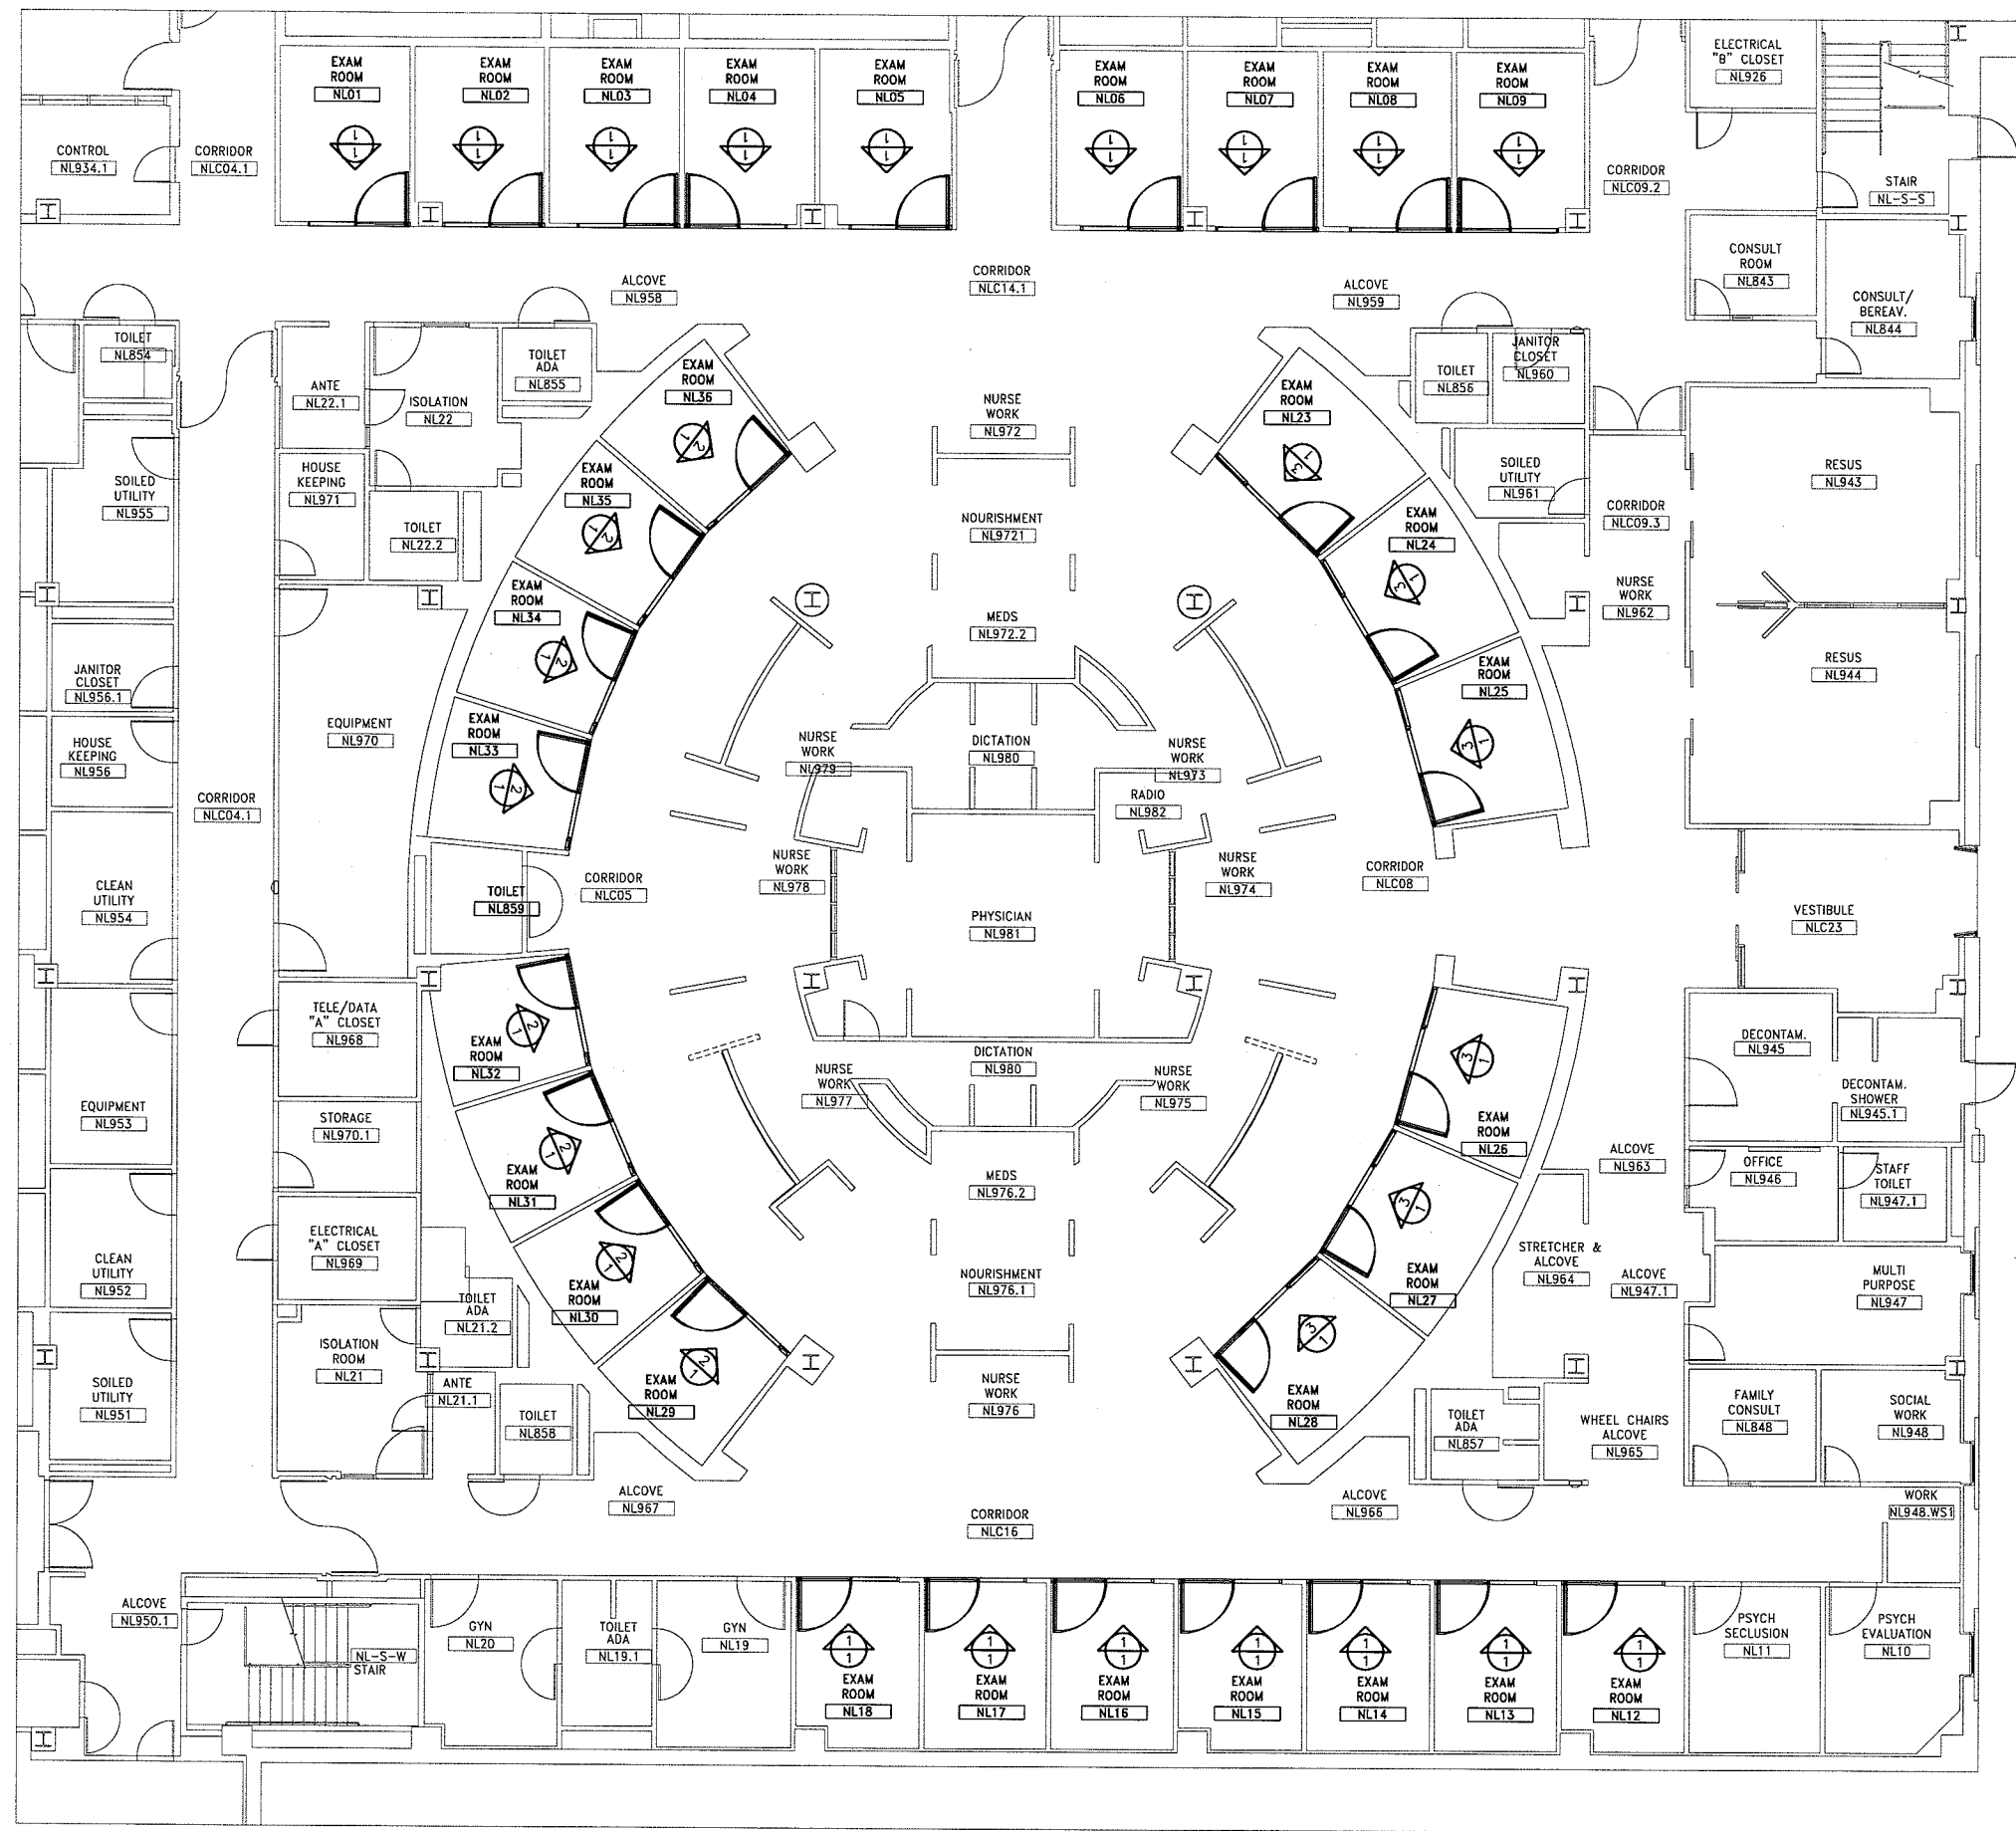

FIRST FLOOR PLAN



DATE :
 SCALE : AS NOTED
 FILENAME :
 JOB NUMBER :
 DRAWN BY :
 APPROVED BY :
 SHEET 1 OF 1

CUSTOM TITLE BLOCK

REVISIONS

ARCHITECT
NAME
ADDRESS
CITY, STATE, ZIP
GENERAL CONTRACTOR
NAME
ADDRESS
CITY, STATE, ZIP

JOB TITLE
JOB AREA
JOB ADDRESS
CITY, STATE, ZIP

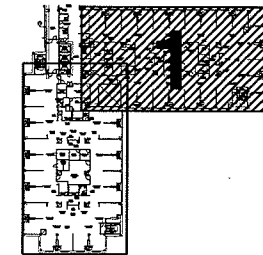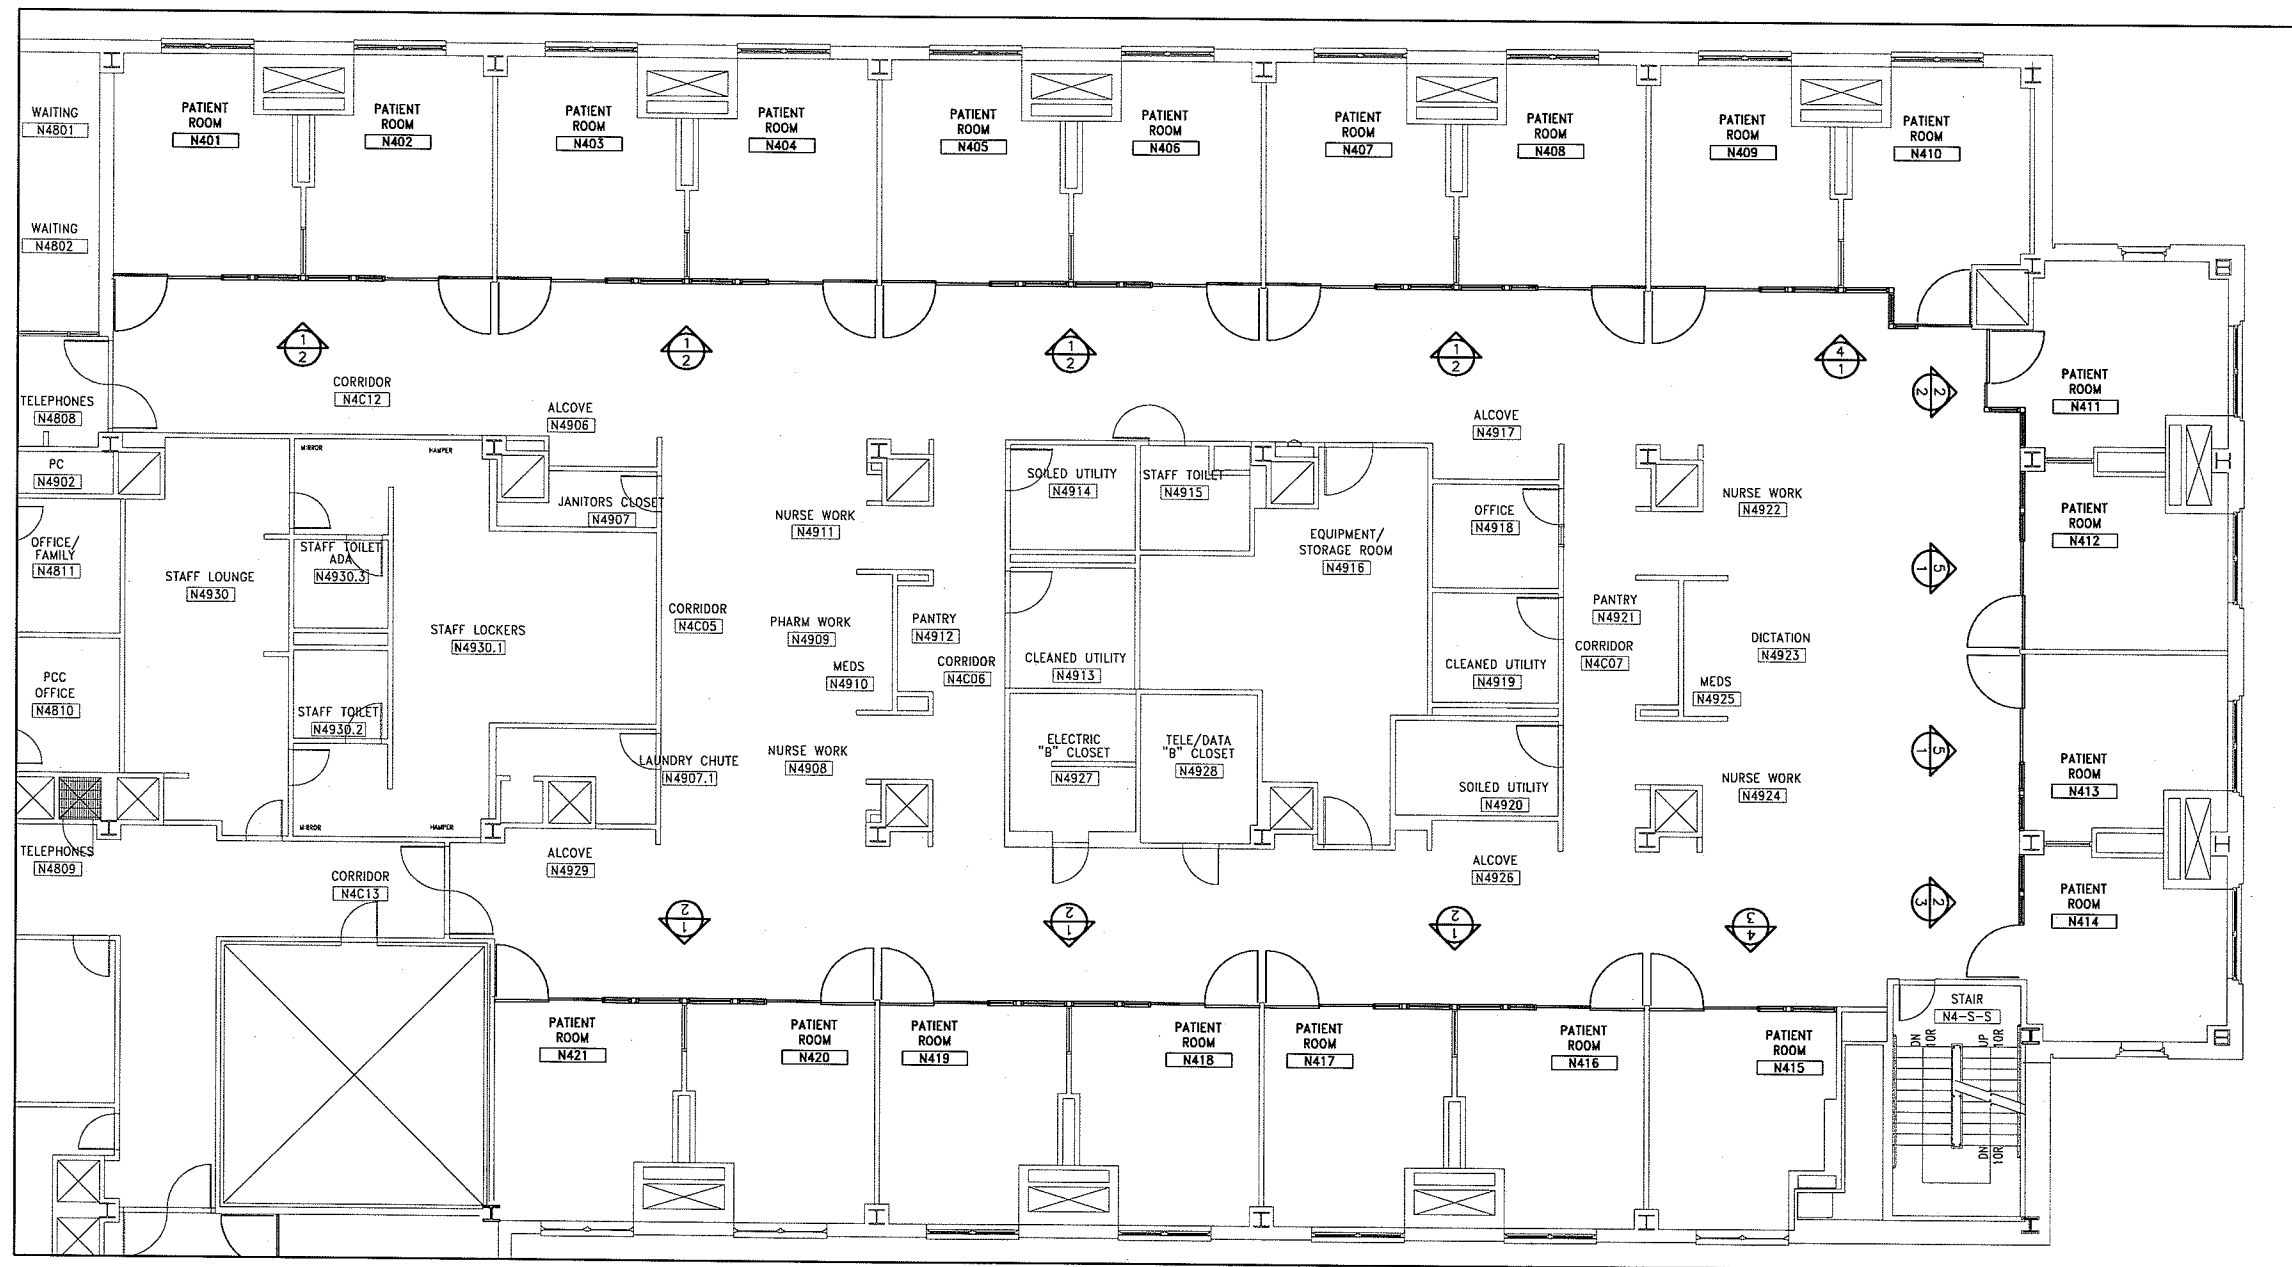

FOURTH FLOOR PLAN 1 OF 2



DATE :
 SCALE : AS NOTED
 FILENAME :
 JOB NUMBER :
 DRAWN BY :
 APPROVED BY :
 SHEET 1 OF 1

CUSTOM TITLE BLOCK

REVISIONS

ARCHITECT	NAME
	ADDRESS
	CITY, STATE, ZIP
GENERAL CONTRACTOR	NAME
	ADDRESS
	CITY, STATE, ZIP

JOB TITLE
JOB AREA
JOB ADDRESS
CITY, STATE, ZIP

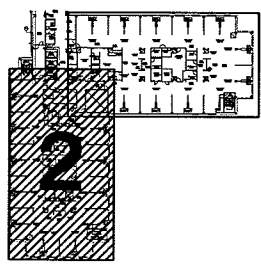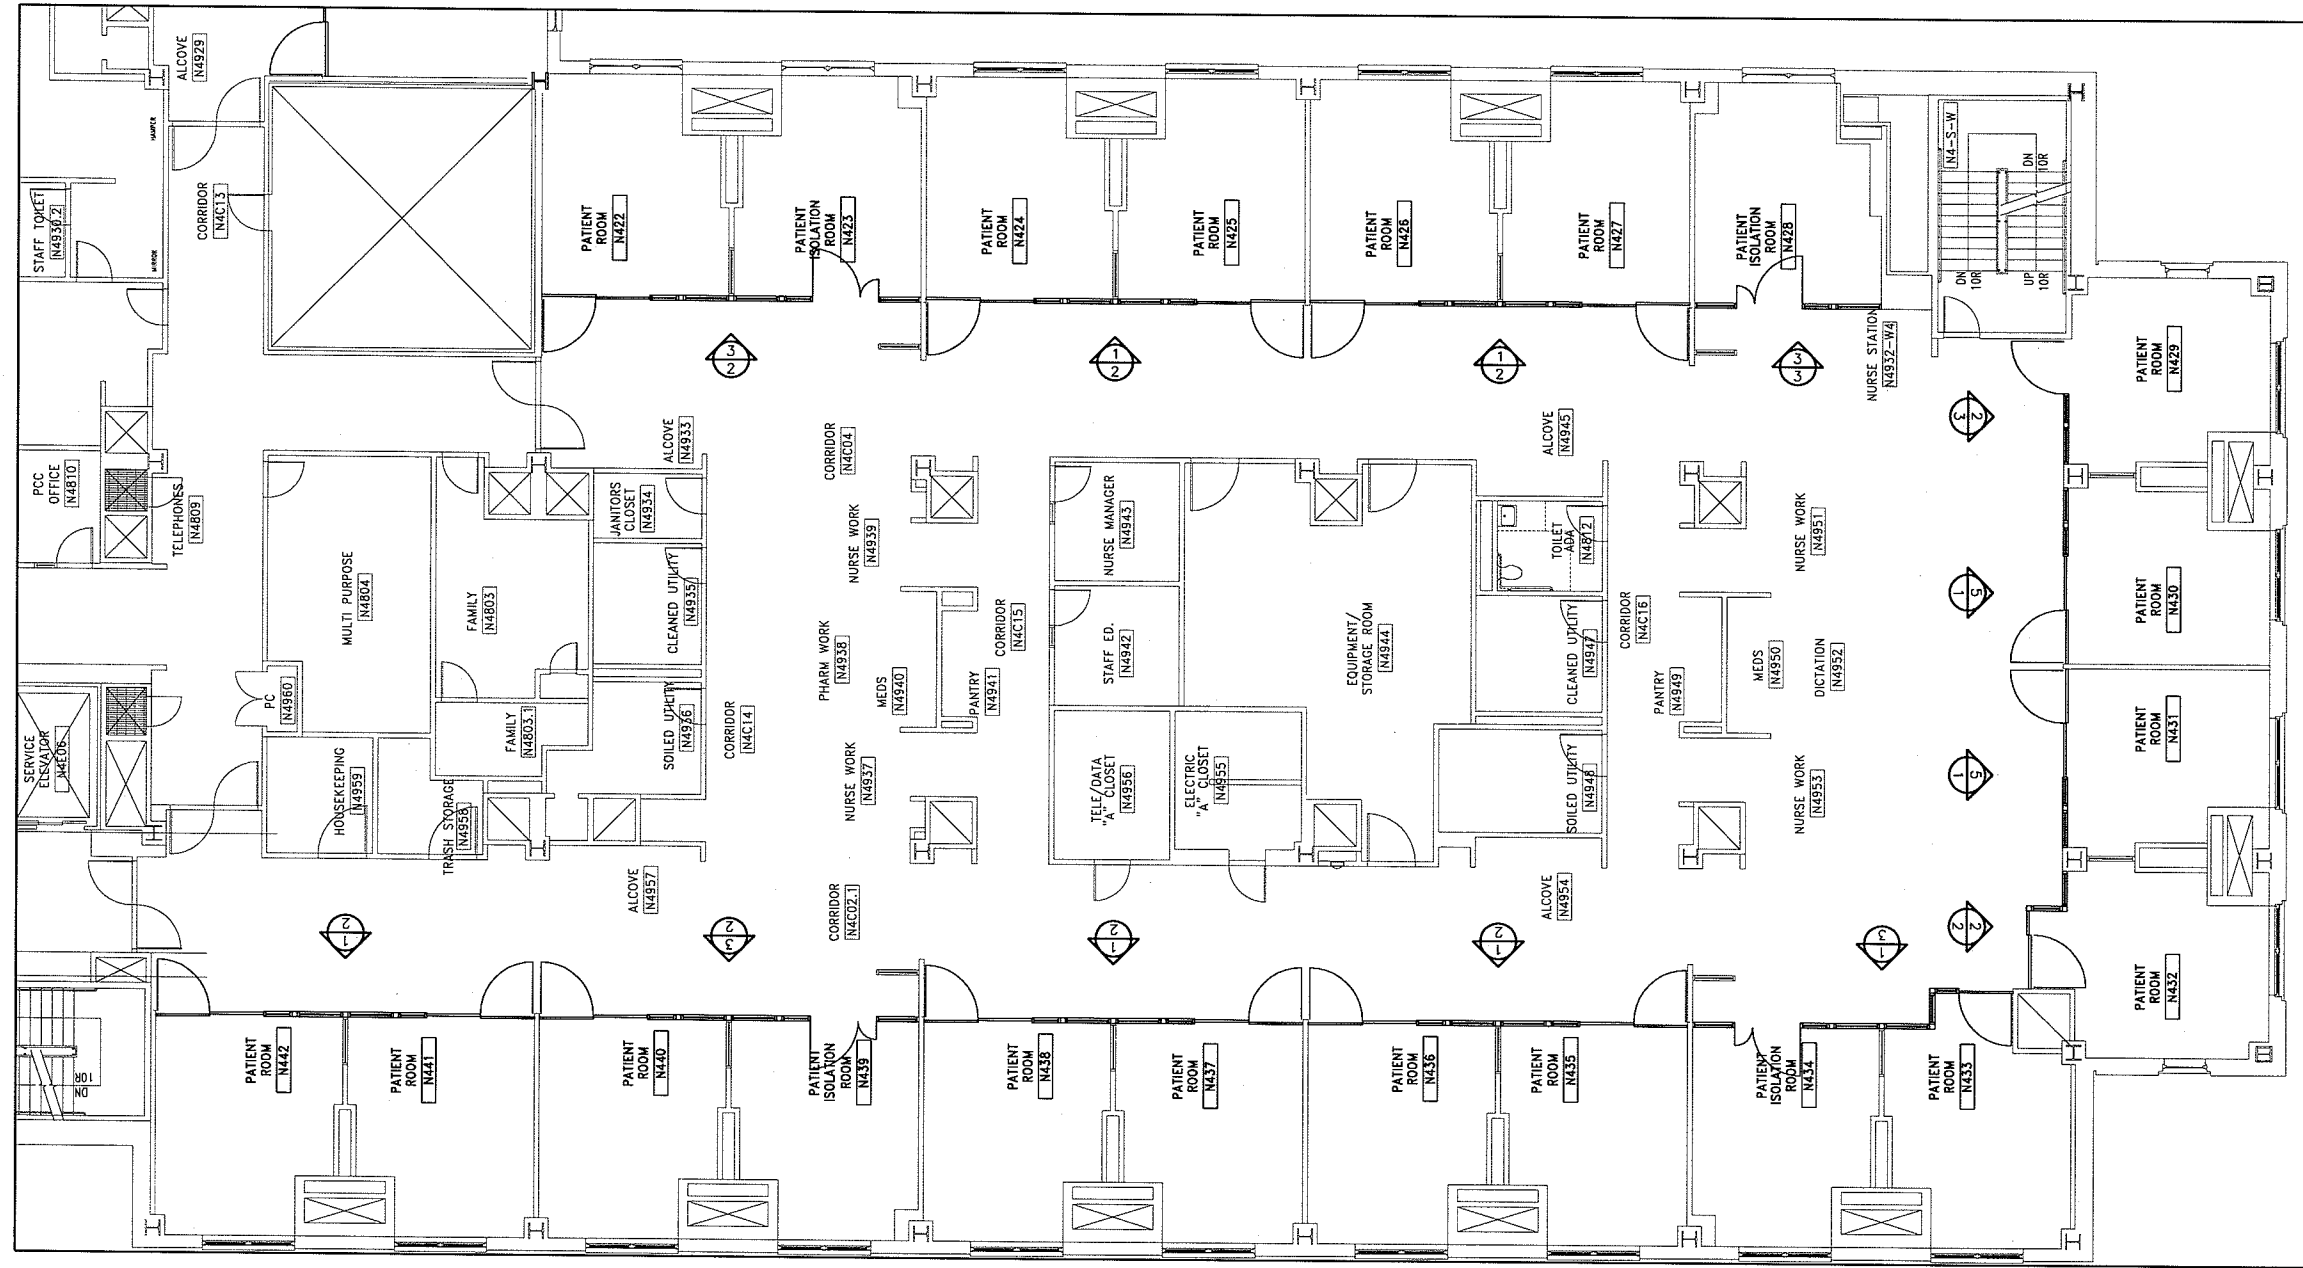

FOURTH FLOOR PLAN 2 OF 2

DATE :
 SCALE : AS NOTED
 FILENAME :
 JOB NUMBER :
 DRAWN BY :
 APPROVED BY :
 SHEET 1 OF 1

CUSTOM TITLE BLOCK

REVISIONS

ARCHITECT
 NAME
 ADDRESS
 CITY, STATE, ZIP
 GENERAL CONTRACTOR
 NAME
 ADDRESS
 CITY, STATE, ZIP

JOB TITLE
 JOB AREA
 JOB ADDRESS
 CITY, STATE, ZIP