


HALLSIDE ELEVATION

SCALE : 1/4" = 1'-0"
 THREE (3) UNITS REQUIRED AS SHOWN (SX-SO)
 DOOR #2531, #2532 & #2533
 TWO (2) UNITS REQUIRED AS OPPOSITE (SO-SX)
 DOOR #2534 & #2535

1
1


NOTE:
 DOOR MUST BE IN FULL OPEN
 POSITION TO BREAKOUT

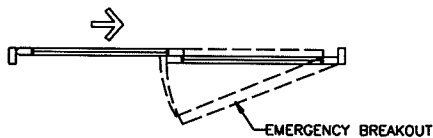

TYPICAL PLAN VIEW

SCALE : 1/4" = 1'-0"
 THREE (3) UNITS REQUIRED AS SHOWN (SX-SO)
 DOOR #2531, #2532 & #2533
 TWO (2) UNITS REQUIRED AS OPPOSITE (SO-SX)
 DOOR #2534 & #2535


2
1

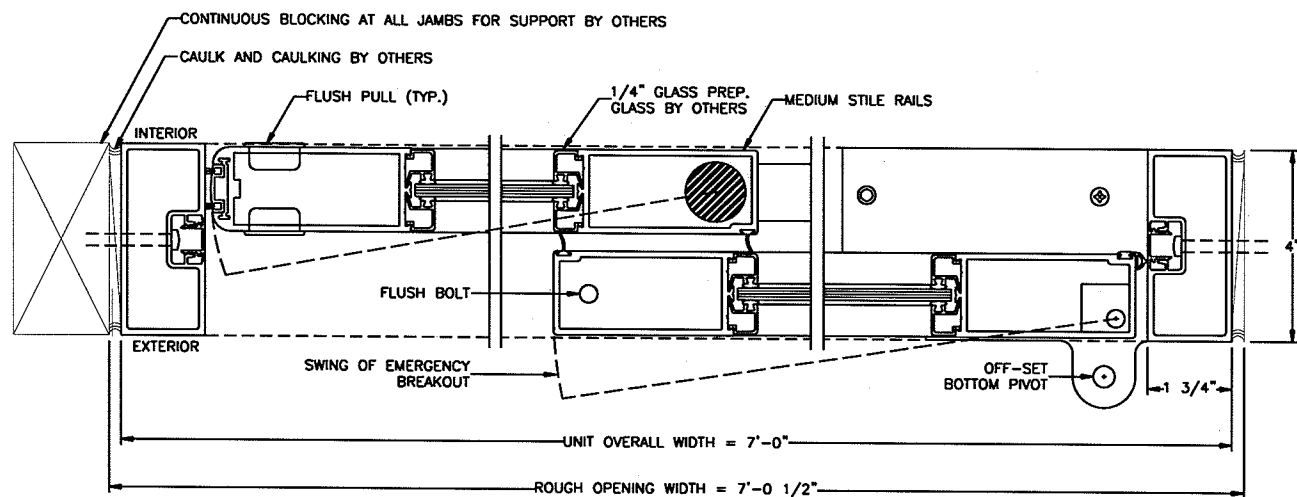

HORIZONTAL SECTION

QUARTER SIZE

3
1

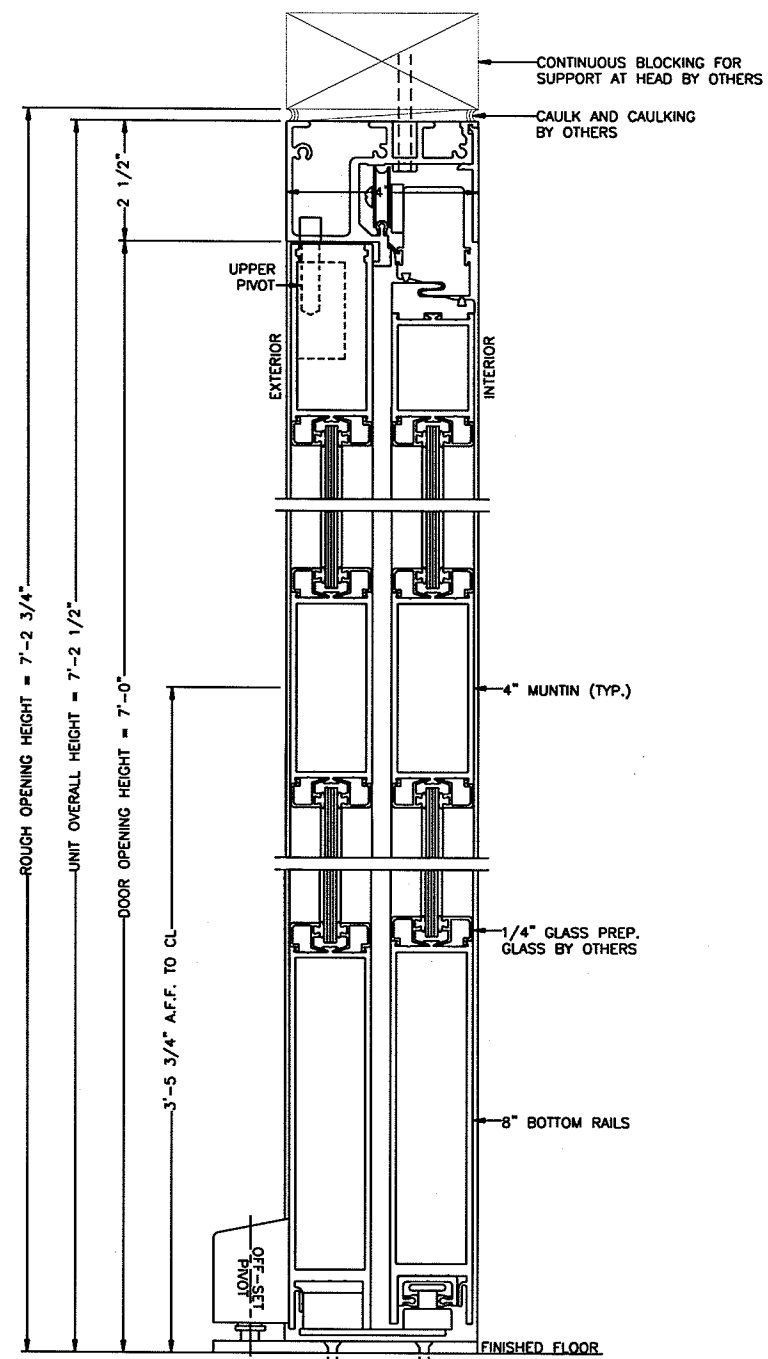

VERTICAL SECTION

QUARTER SIZE
 DOOR SHOWN IN OPEN POSITION

4
1

MATERIAL LIST:

- FIVE (5) MODEL 310 HORTON SERIES 0310 MANUAL "ICU/CCU" SLIDING DOOR UNITS
- THREE (3) SX-SO
- TWO (2) SO-SX
- SINGLE SLIDE WITH APPROXIMATELY 36" DOOR OPENING
- MEDIUM STILE ALUMINUM SLIDING DOORS WITH MUNTIN
- MEDIUM STILE ALUMINUM SWING OUT SIDELITES WITH MUNTIN
- TRACKLESS APPLICATION
- BREAKAWAY HARDWARE
- (204-R1) CLEAR ANODIZED FINISH

THE FOLLOWING IS NOT INCLUDED AND MUST BE FURNISHED AND INSTALLED BY OTHERS:

1. ALL OTHER MATERIAL OR SERVICES NOT LISTED ABOVE.
2. PREPARATION OF THE OPENINGS.
3. GLASS, GLAZING, OR CAULKING.

DATE :	SCALE : AS NOTED
FILENAME :	JOB NUMBER :
DRAWN BY :	APPROVED BY :
SHEET 1 OF 1	

CUSTOM TITLE BLOCK

REVISIONS
△
△
△
△

ARCHITECT	GENERAL CONTRACTOR
NAME	NAME
ADDRESS	ADDRESS
CITY, STATE, ZIP	CITY, STATE, ZIP

JOB TITLE
JOB AREA
JOB ADDRESS
CITY, STATE, ZIP